


WHITINGHAM, VERMONT

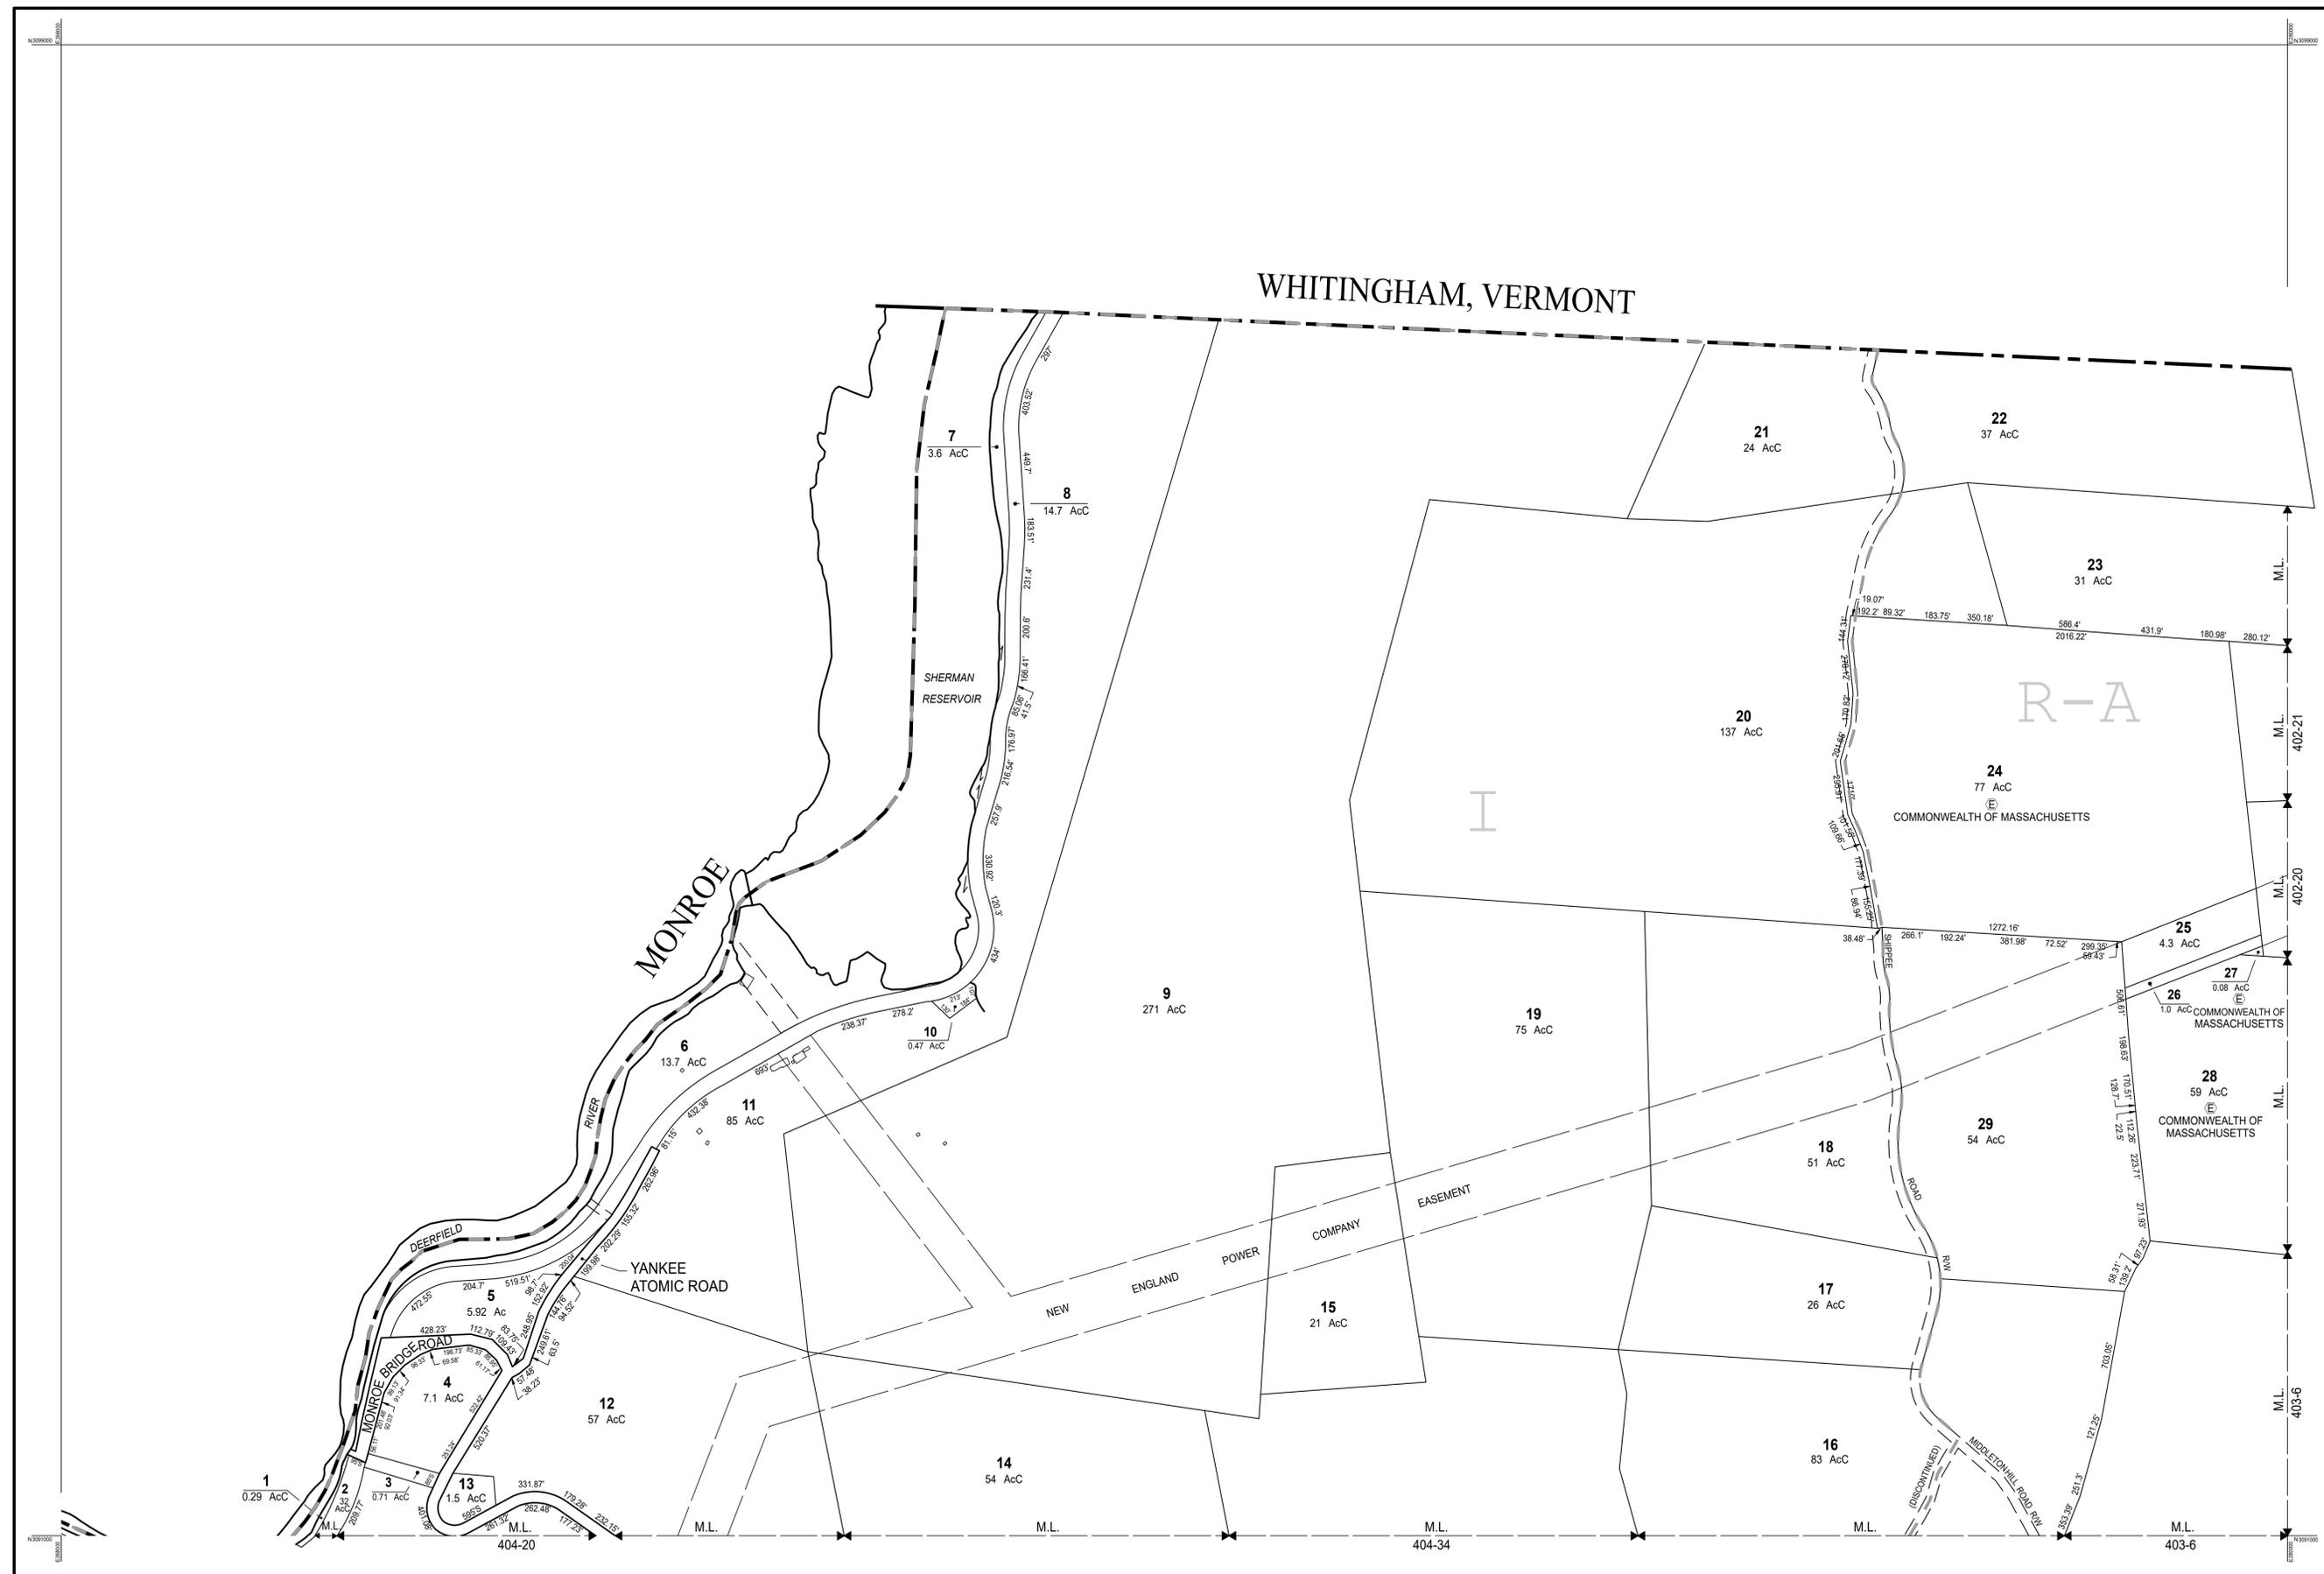

THIS MAP IS FOR ASSESSMENT PURPOSES. IT IS NOT VALID FOR LEGAL DESCRIPTION OR CONVEYANCE.

THE HORIZONTAL DATUM IS THE MASSACHUSETTS STATE PLANE COORDINATE SYSTEM, NAD 83.

PRODUCED IN 2005 BY

CAI Technologies
Precision Mapping. Geospatial Solutions.
11 Pleasant Street, Littleton, NH 03561
800.322.4540 - www.cai-tech.com

LEGEND

AREA SURVEYED	----- Ac	EXEMPT PROPERTY	Ⓜ
AREA CALCULATED	----- AcC	SUBDIVISION LOT NO.	②
RECORD DIMENSION	----- 100'	RIGHT OF WAY/ACCESS	ROW
SCALED DIMENSION	----- 100'S	COMMON OWNERSHIP	OR
MATCH LINE	← M.L. →	WETLANDS	Ⓜ
WATER	~~~~~		

SCALE: 1" = 400'
FEET 400 200 0 400 800 1,200
REVISED TO: JANUARY 1, 2026

PROPERTY MAPS

ROWE

MASSACHUSETTS



MAP NO.

401