


# WHITINGHAM, VERMONT

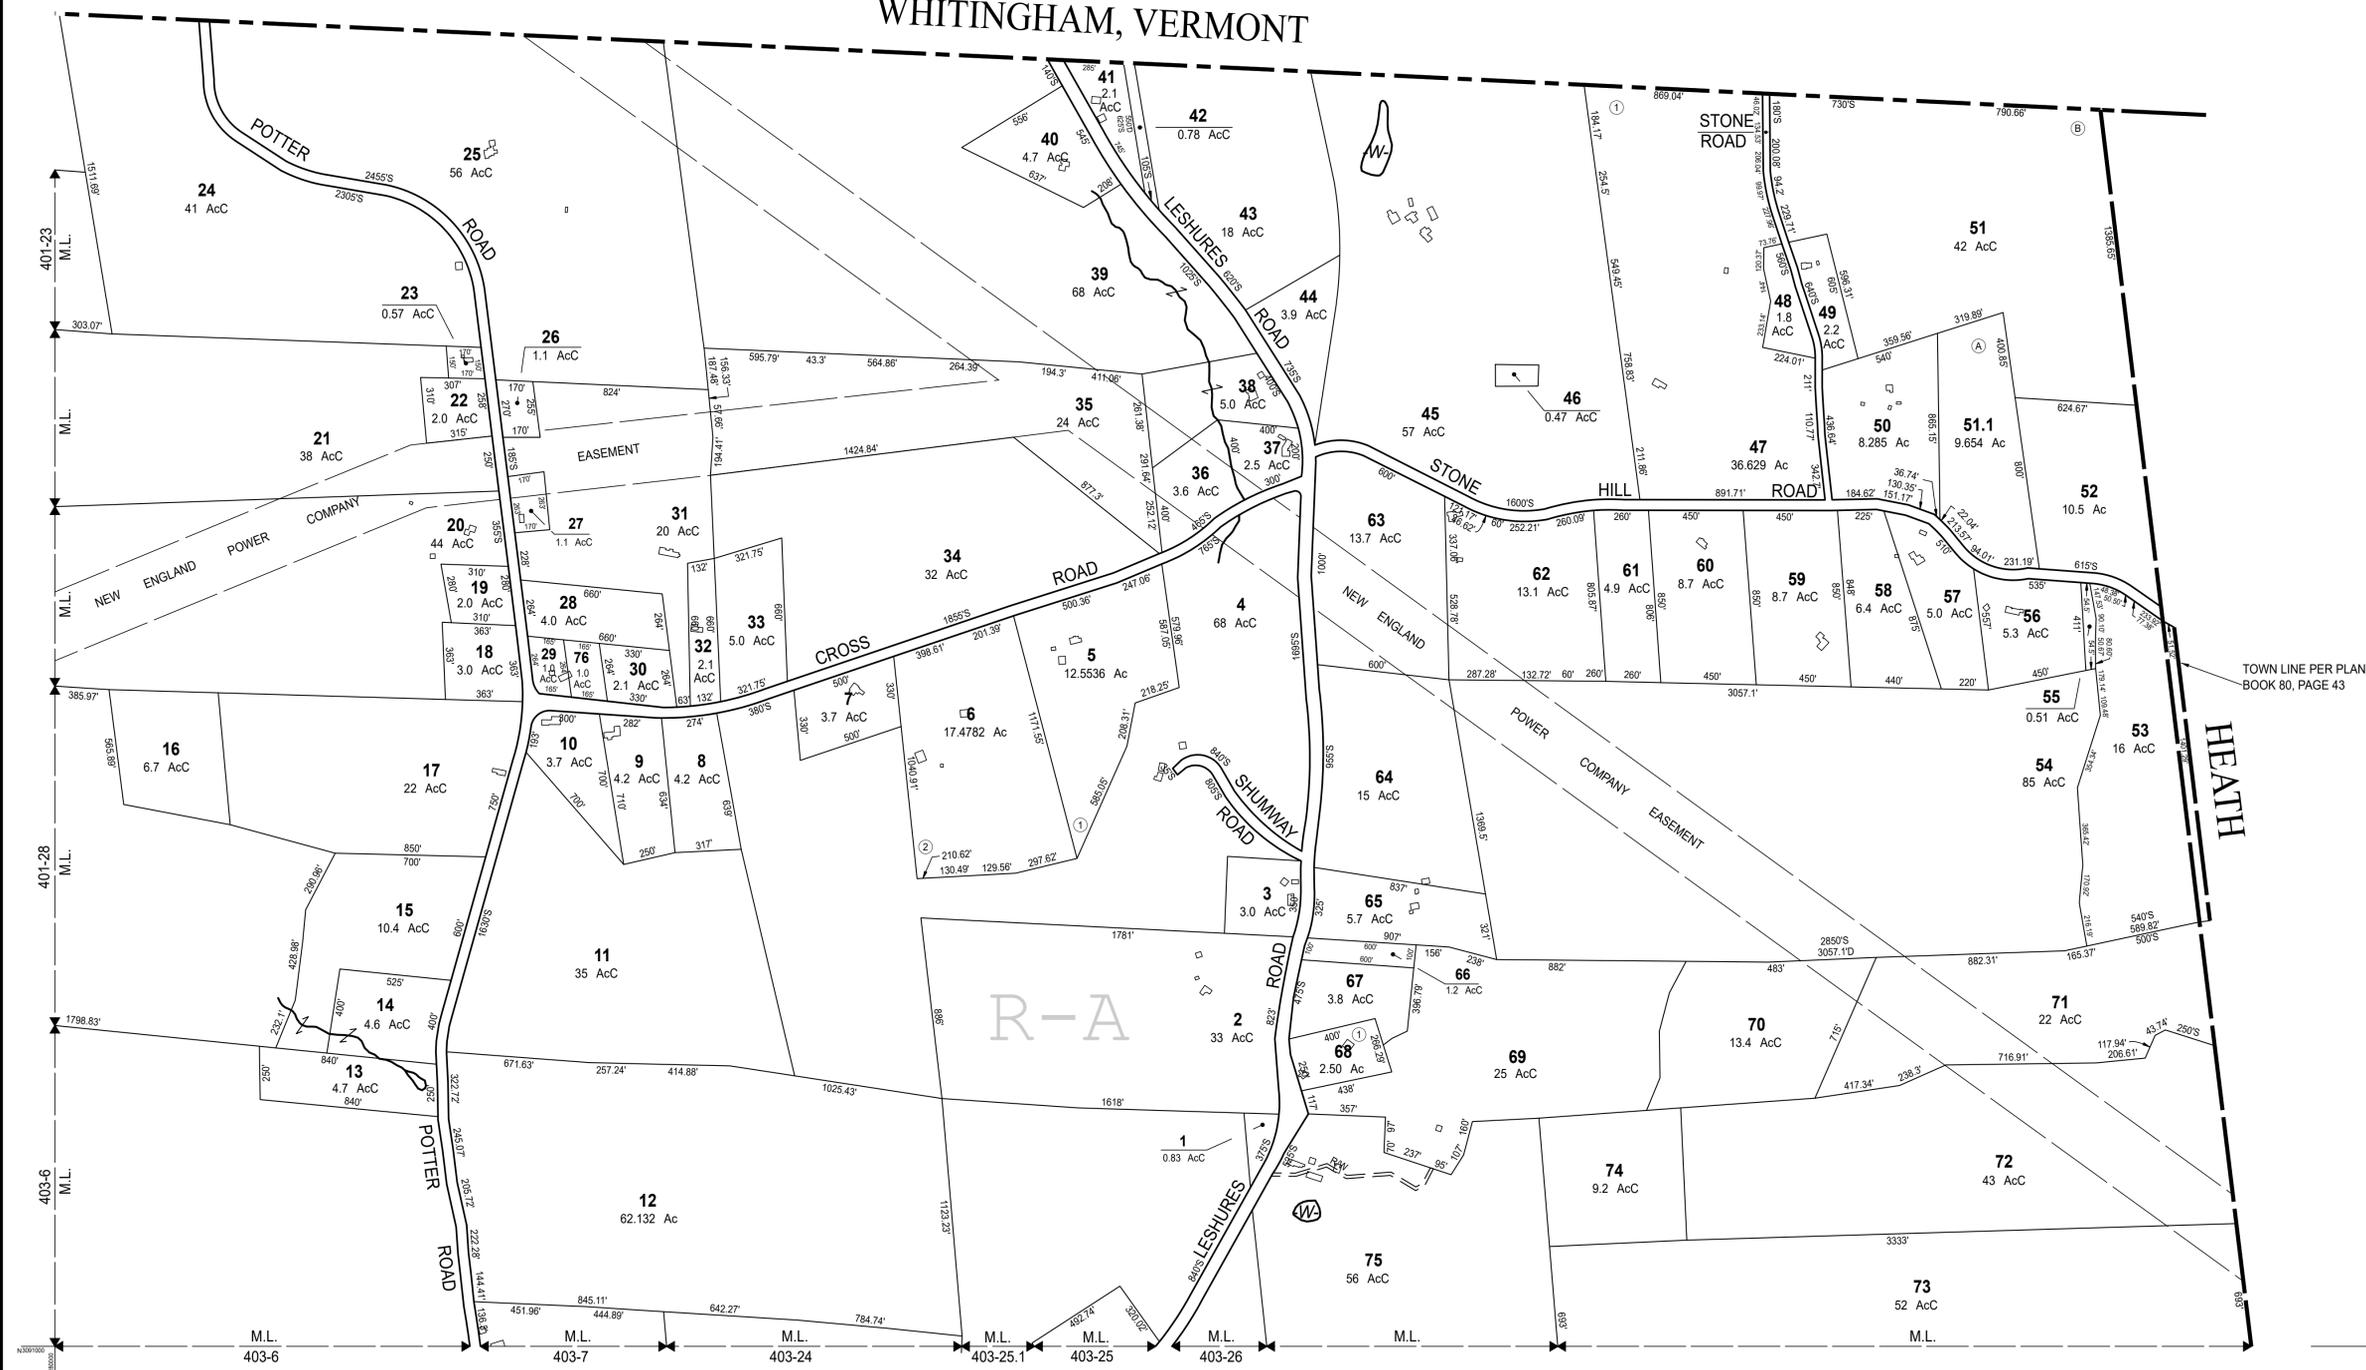

THIS MAP IS FOR ASSESSMENT PURPOSES. IT IS NOT VALID FOR LEGAL DESCRIPTION OR CONVEYANCE.

THE HORIZONTAL DATUM IS THE MASSACHUSETTS STATE PLANE COORDINATE SYSTEM, NAD 83.

PRODUCED IN 2005 BY  
**CAI Technologies**  
 Precision Mapping. Geospatial Solutions.  
 11 Pleasant Street, Littleton, NH 03561  
 800.322.4540 - www.cai-tech.com

**LEGEND**

AREA SURVEYED	----- Ac	EXEMPT PROPERTY	----- (E)
AREA CALCULATED	----- AcC	SUBDIVISION LOT NO.	----- (2)
RECORD DIMENSION	----- 100'	RIGHT OF WAY/ACCESS	----- (RW)
SCALED DIMENSION	----- 100'S	COMMON OWNERSHIP	----- OR
MATCH LINE	← M.L. →	WETLANDS	----- (W)
WATER	----- (W)		

SCALE: 1" = 400'

REVISED TO: JANUARY 1, 2026

PROPERTY MAPS  
**ROWE**  
 MASSACHUSETTS

INDEX DIAGRAM

MAP NO.  
**402**